


PROJECT MANAGER Kelly Dunn, P.E., L.S. (540)387-5374, Salem District
 SURVEYED BY, DATE Anderson & Associates, 12/21/2016
 DESIGN BY Jason Henry, P.E., (804)786-5975, Central Office
 SUBSURFACE UTILITY BY, DATE Miss. Utility, 12/21/2016

For Utility Owner Information
See Sheet 3

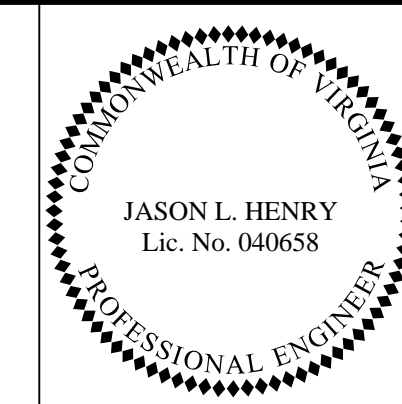


REVISED 7/13/18	STATE VA.	ROUTE 081	PROJECT 0081-080-903, RW-201, C-501	SHEET NO. 17
--------------------	--------------	--------------	--	-----------------

DESIGN FEATURES RELATING TO CONSTRUCTION OR TO REGULATION AND CONTROL OF TRAFFIC MAY BE SUBJECT TO CHANGE AS DEEMED NECESSARY BY THE DEPARTMENT

VDOT Location & Design
Richmond, Virginia
ROADWAY ENGINEER

VDOT Location & Design
Richmond, Virginia
HYDRAULIC ENGINEER

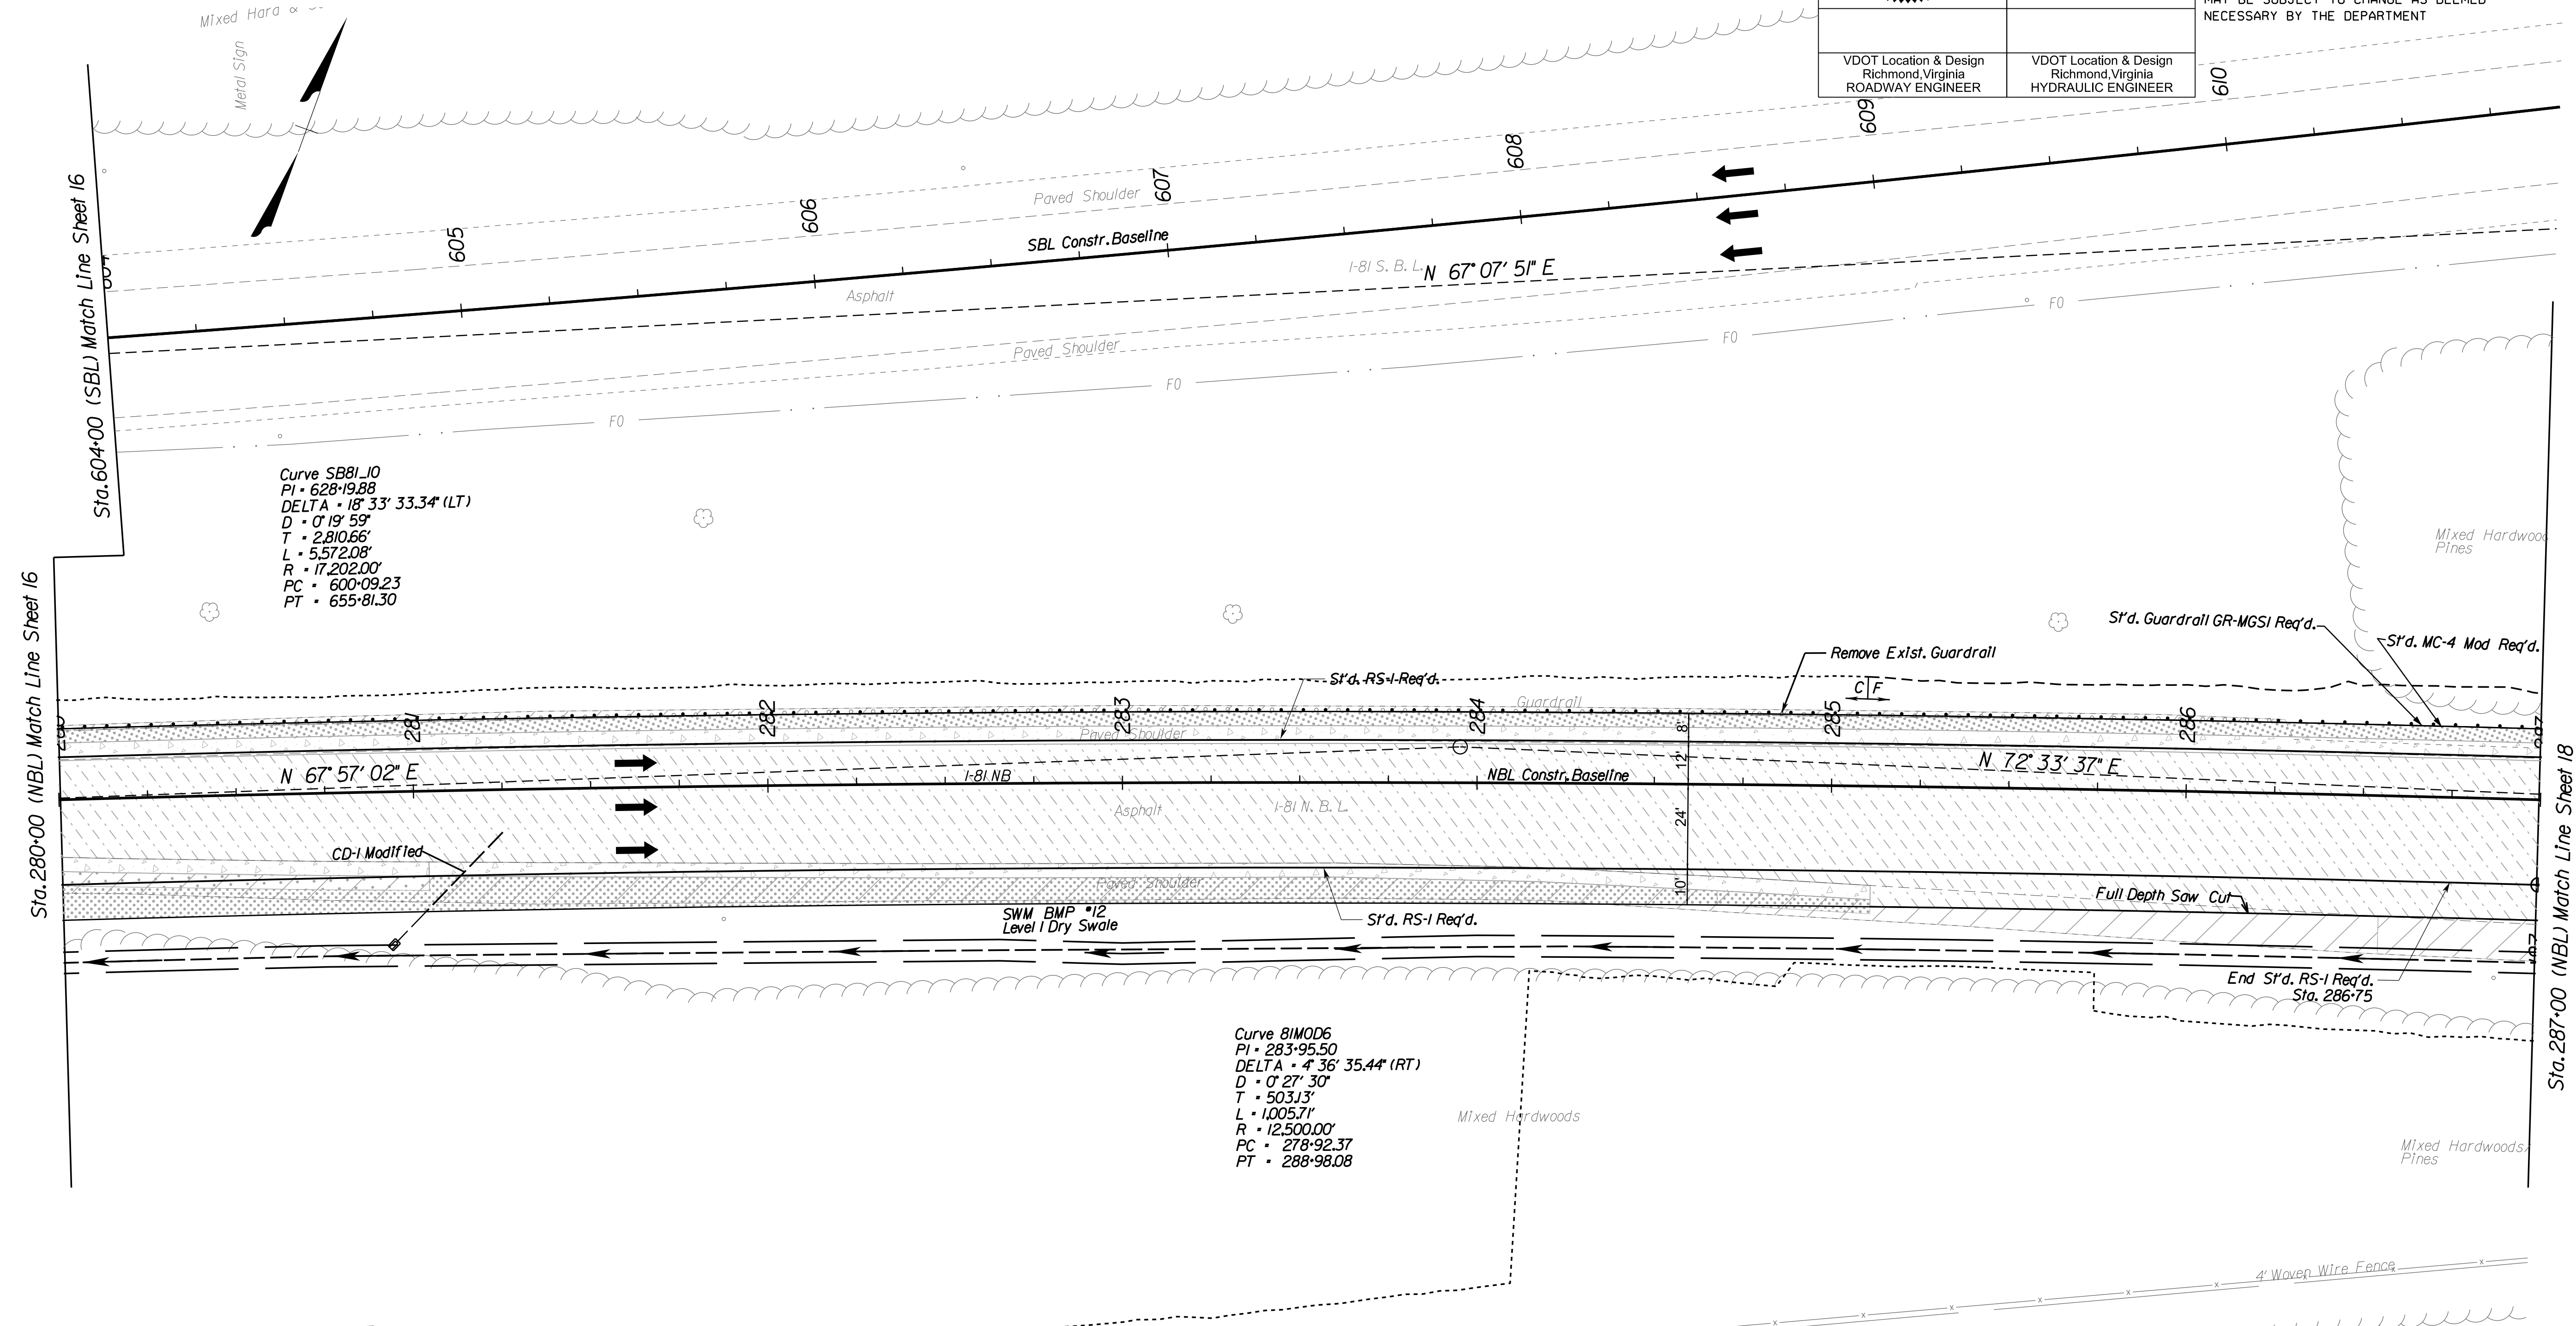

WESTERN VIRGINIA REGIONAL;
INDUSTRIAL FACILITY AUTHORITY
Inst# 201612165
16.33 Ac.
Tax Map# 26.17-11



257' R/W Mon.
53'


- Denotes Proposed New Pavement
- Denotes Proposed New Shoulder Pavement
- Denotes Proposed Deep Mill and Resurface
- Denotes Proposed pavement Mill and Resurfacing

009
WESTERN VIRGINIA REGIONAL;
INDUSTRIAL FACILITY AUTHORITY
Inst# 201612165
15.93 Ac.
TAX MAP# 26.18-114

--- Denotes Construction Limits in Cuts
--- Denotes Construction Limits in Fills

REFERENCES
(PROFILES, DETAIL & DRAINAGE DESCRIPTION SHEETS, ETC.)

I-81 NBL Profile	17A
I-81 SBL Profile	17B
Constr. Alignment	IF(1) - IF(2)
E & S Legend	2
Drainage Descr.	23(2)
Storm Sewer Profiles	25(1)-25(13)
E&S Sheet	17C

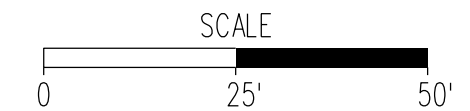

PROJECT 0081-080-903	SHEET NO. 17
-------------------------	-----------------